


NOTE:ALL MATERIAL COMPLIANT ROHS STANDARD


REVISION INFORMATION			
Rev.	Rev. Date	Modified By	Brief Description

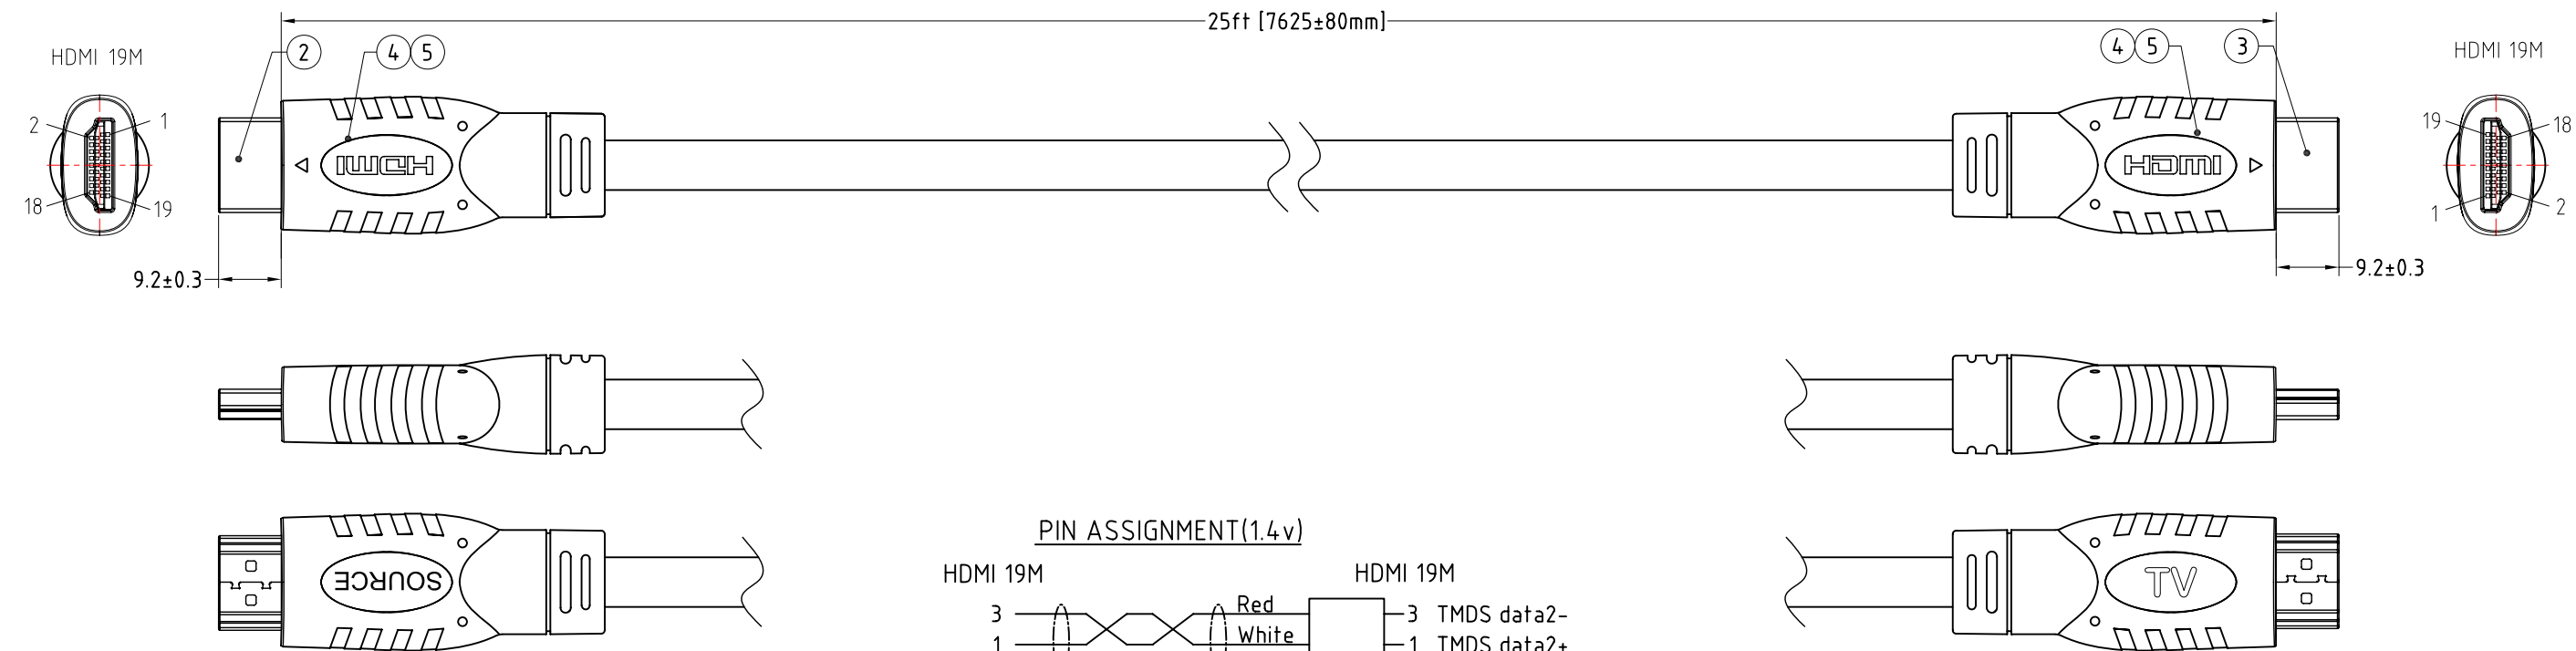

Electrical character:
1)100% 1080P、4K@60Hz、3D testing

PIN ASSIGNMENT(1.4v)				
HDMI 19M			HDMI 19M	
3	Red	PCBA, S7/HT8181	3	TMDS data2-
1	White		1	TMDS data2+
2	Drain		2	TMDS data2 Shield
6	Green		6	TMDS data1-
4	White		4	TMDS data1+
5	Drain		5	TMDS data1 Shield
9	Blue		9	TMDS data0-
7	White		7	TMDS data0+
8	Drain		8	TMDS data0 Shield
12	Brown		12	TMDS Clock-
10	White		10	TMDS Clock+
11	Drain		11	TMDS Clock Shield
19	Black		19	HPD/ HEAC-
14	White		14	Utility/ HEAC+
17	Drain		17	DDC/CEC/HEAC GND
13	White		13	CEC
15	Yellow		15	SCL
16	Orange		16	SDA
18	Red	18	+5V Power	
SHELL	Braid+Drain		SHELL	

PCBA,S7/HT8181

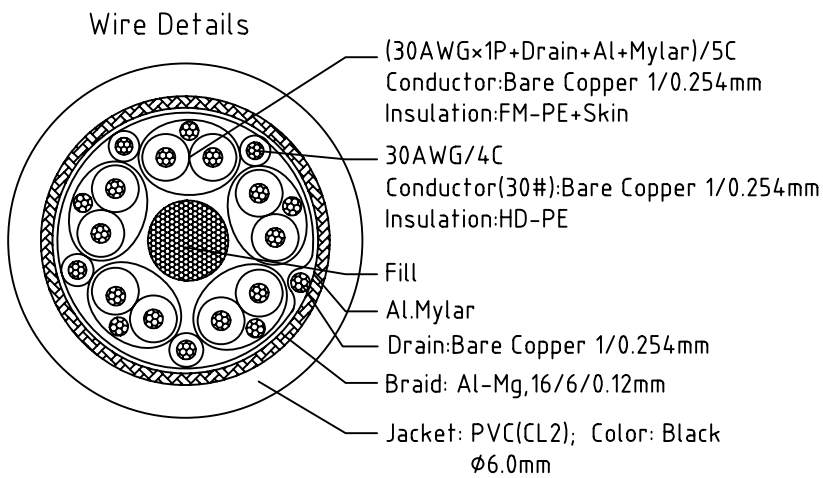


①	Cable	UL20276 (30#BC/1P+ADM)/5C+30#/4C+F+A+D+B(16/6/0.12,Al-Mg)+PVC,Black,OD6.0mm		
②	HDMI_Conn	HDMI A/M,PIN G/F,Black Insulation,Steel-Shell(G/F Plated),Solder type		
③	HDMI Conn+PCBA	HDMI A/M(G/F Plated)+PCBA(S7/HT8181)		
④	Innermold	PE,Low density		
⑤	Overmold	PVC,45Pa,Black		
NO.	PART NAME	SPECIFICATION DESCRIPTION	QT'Y	UNIT

Unless specified on the drawing,
tolerances are per the follows:




.	+1
.x	+0.2
.xx	+0.05

DRAWN BY	DATE: 2019/06/05	DESCRIPTION: HDMI A/M TO HDMI A/M Cable	
CHECKED BY	SHEET 1of2	ITEM NO. 181415	
APPROVED BY	SCALE None	REV. 0.0	UNIT:mm

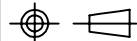


NOTE: CARTON MATERIAL MUST BE A=A


REVISION INFORMATION			
Rev.	Rev. Date	Modified By	Brief Description

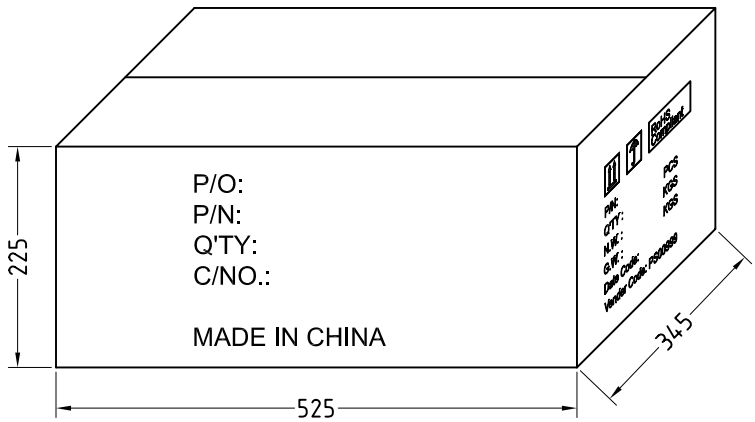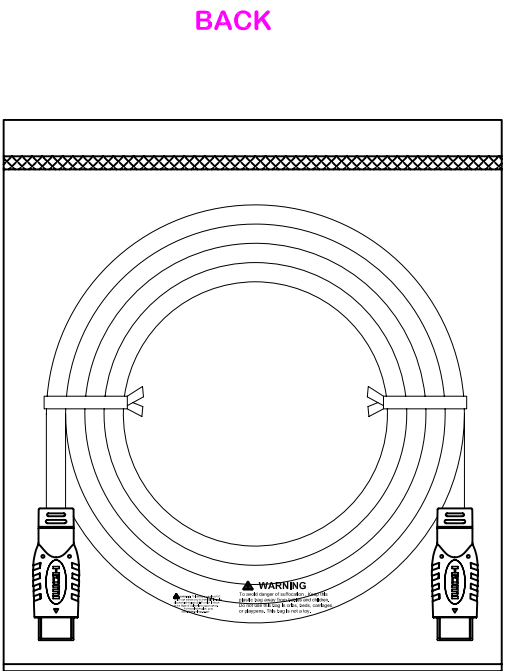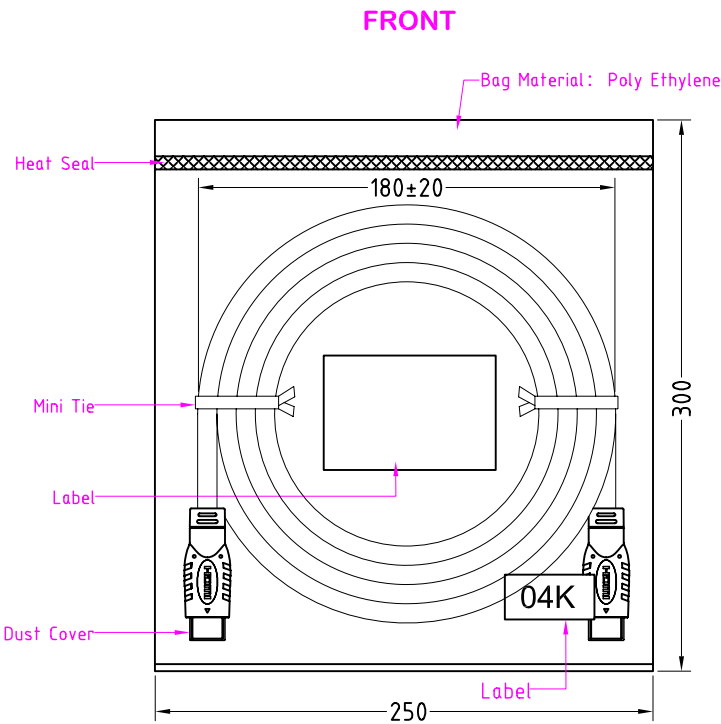


MAIN MARK

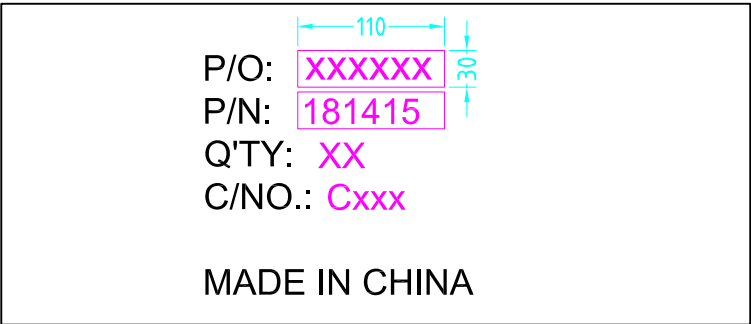

Label:
Size:60 x 40 mm

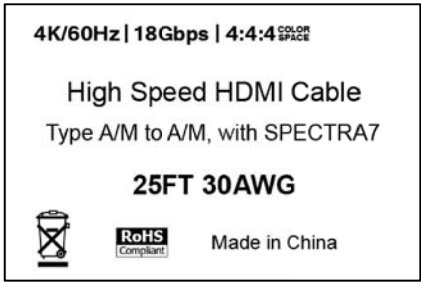


Label:
Size:10 x 5 mm

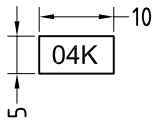

Packing Instruction:

- 1.First of all, protect the connector with dust covers, coil the cable (see attached). Secure the cable with cable tie, and then pack each cable with an individual PE bag,The label is attached to the PE bag.
2. Seal the PE bag with heat sealing machine.
3. Use a waterproof bag to pack the products before going into master carton. Make sure each individual cable is staggered and positioned tidily.A paperboard is needed in both the bottom and the top of the products.
- 4.See shipping mark on the left.

SIDE MARK

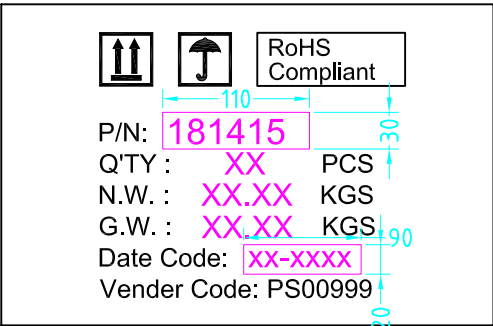

Carton Size: 20.67"(L)*13.58"(W)*8.86"(H)
Carton Quantity: 25 pcs
Carton Weight: 25.78 LBS



DRAWN BY	DATE: 2019/06/05	DESCRIPTION: HDMI A/M TO HDMI A/M Cable
CHECKED BY	SHEET 2of2	ITEM NO. 181415
APPROVED BY	SCALE None	REV. 0.0
		UNIT:mm